


P:\Gen\Lake County\132860 Third Amendment T-M Project\Addendum 3\Utility Station Detail.dwg 25 Sep 2007 11:29am Updated by: dcourcy

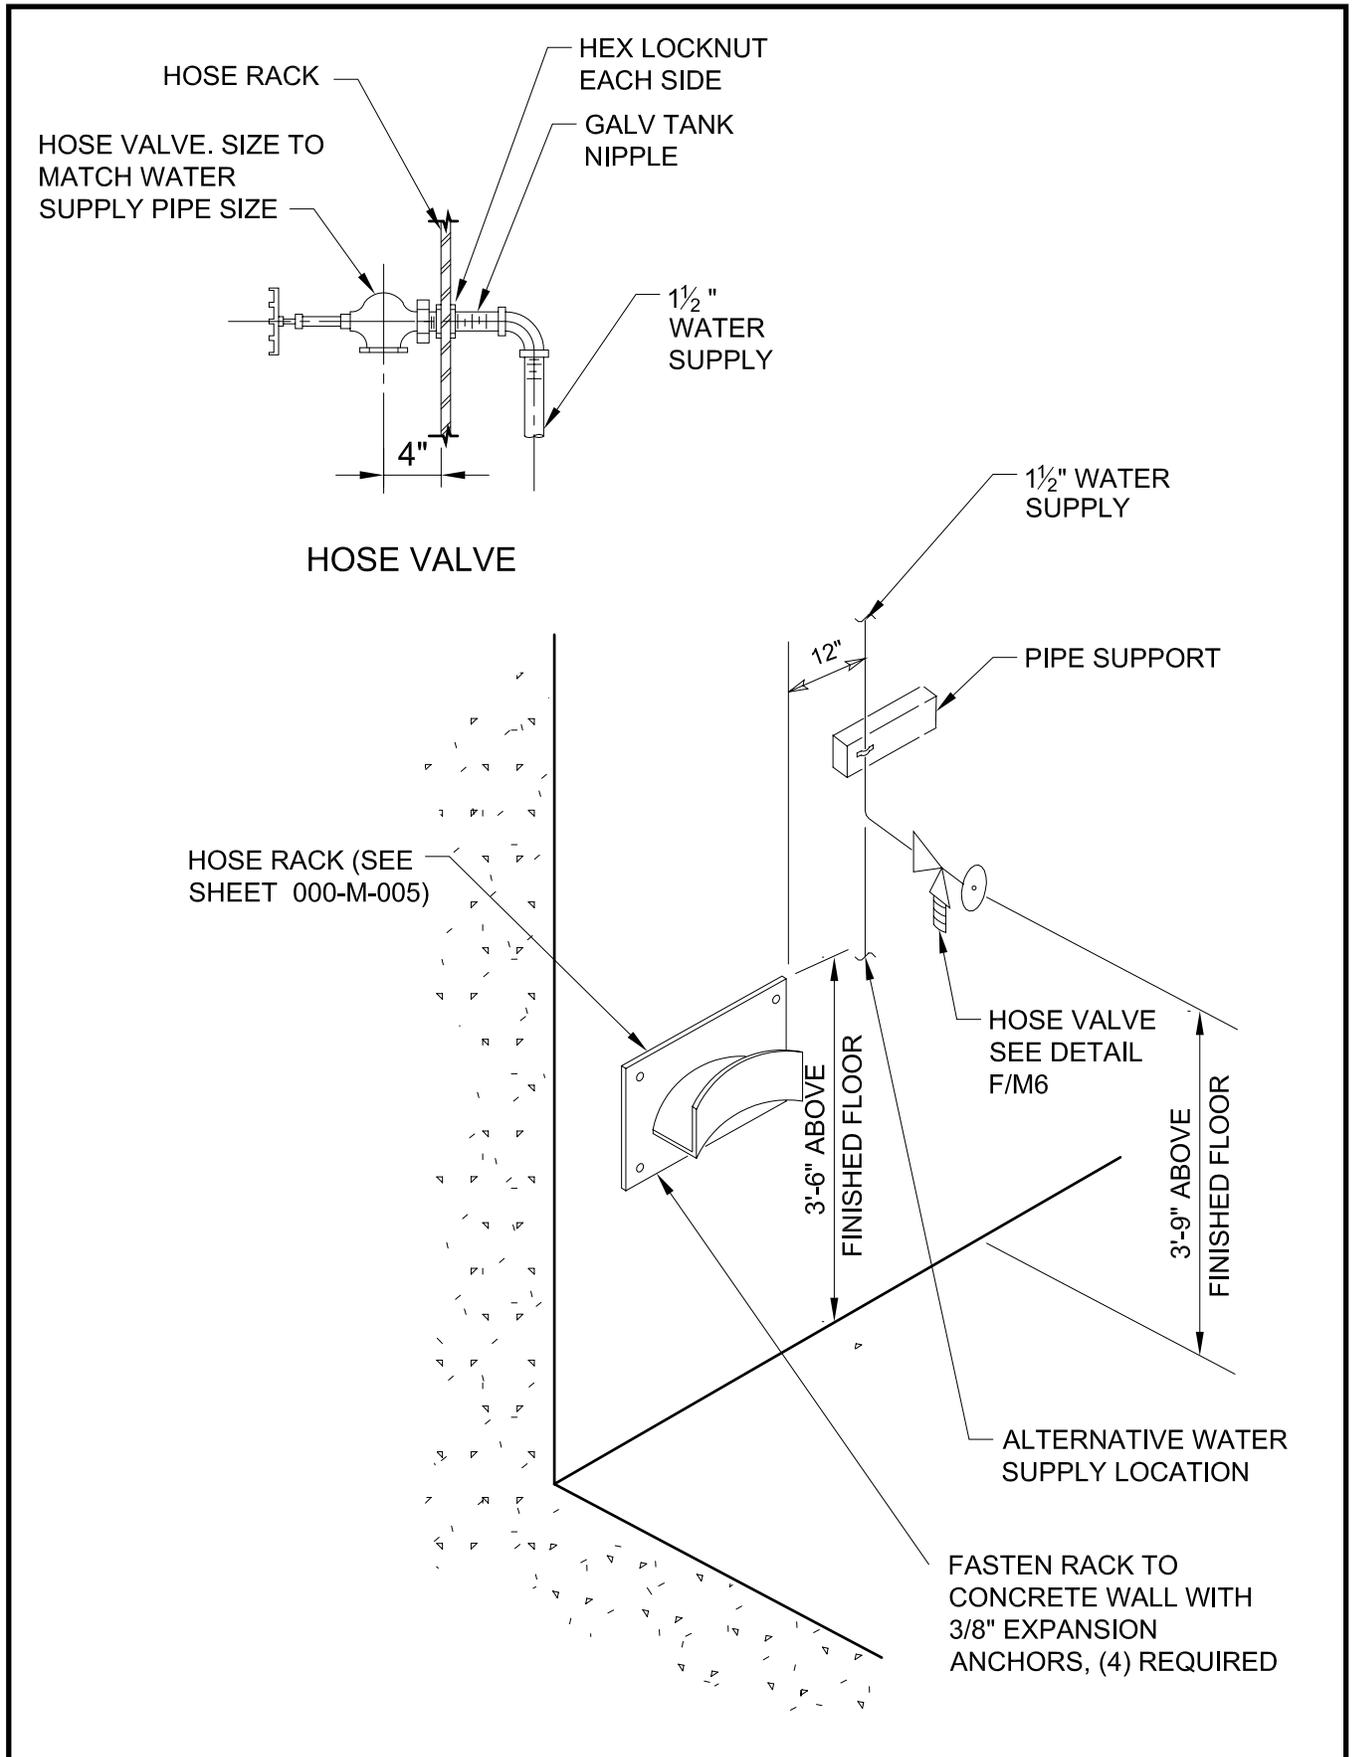

**BROWN AND  
CALDWELL**

**Addendum 3 - Figure 2  
Wall Mounted Utility Station  
Lake County Phase III - Cell 1 Landfill**